



LOCATION D

ALTERNATIVE D1 - NORTH SIDE OF 223RD STREET

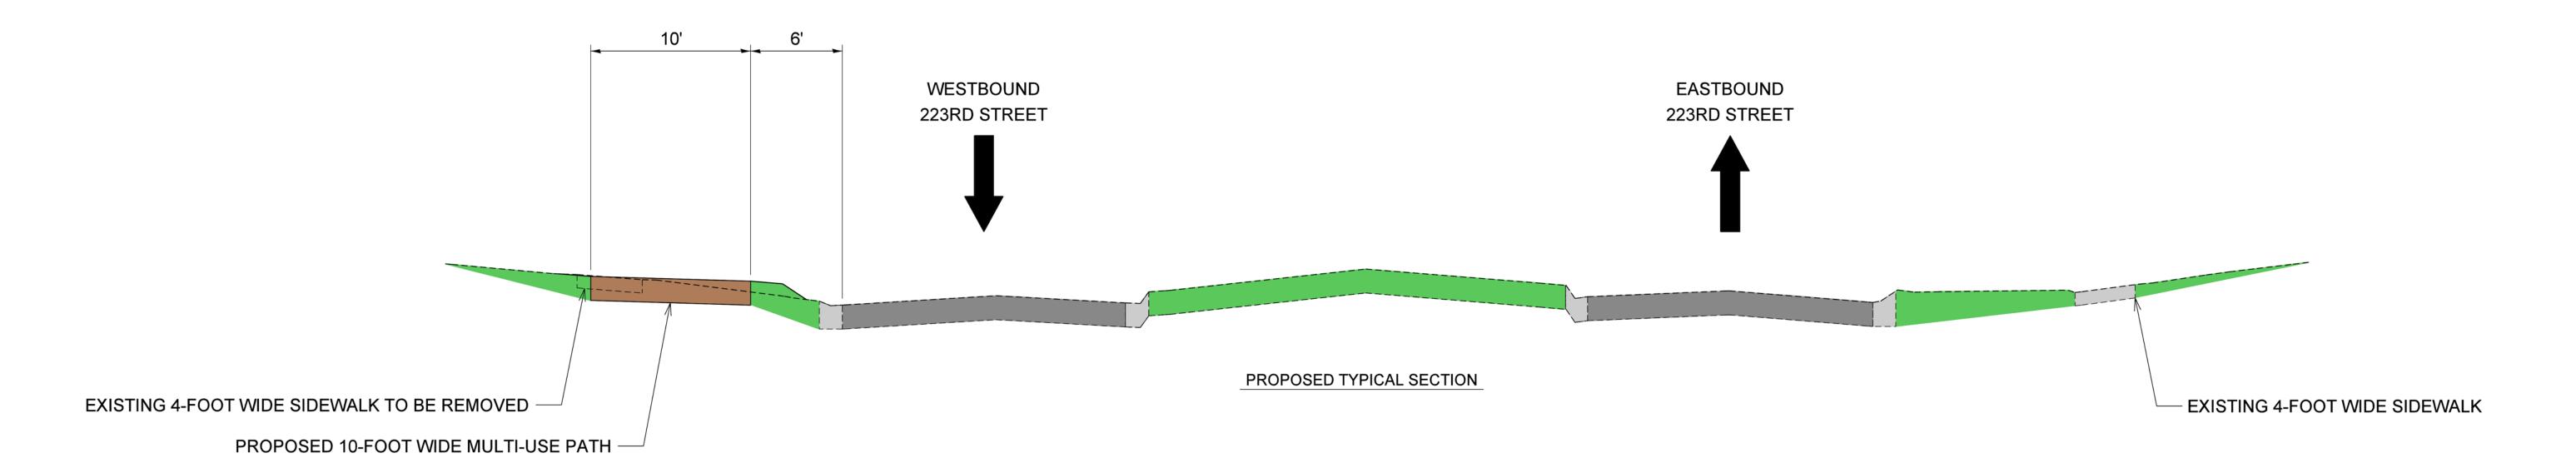


ALTERNATIVE D2 - SOUTH SIDE OF 223RD STREET

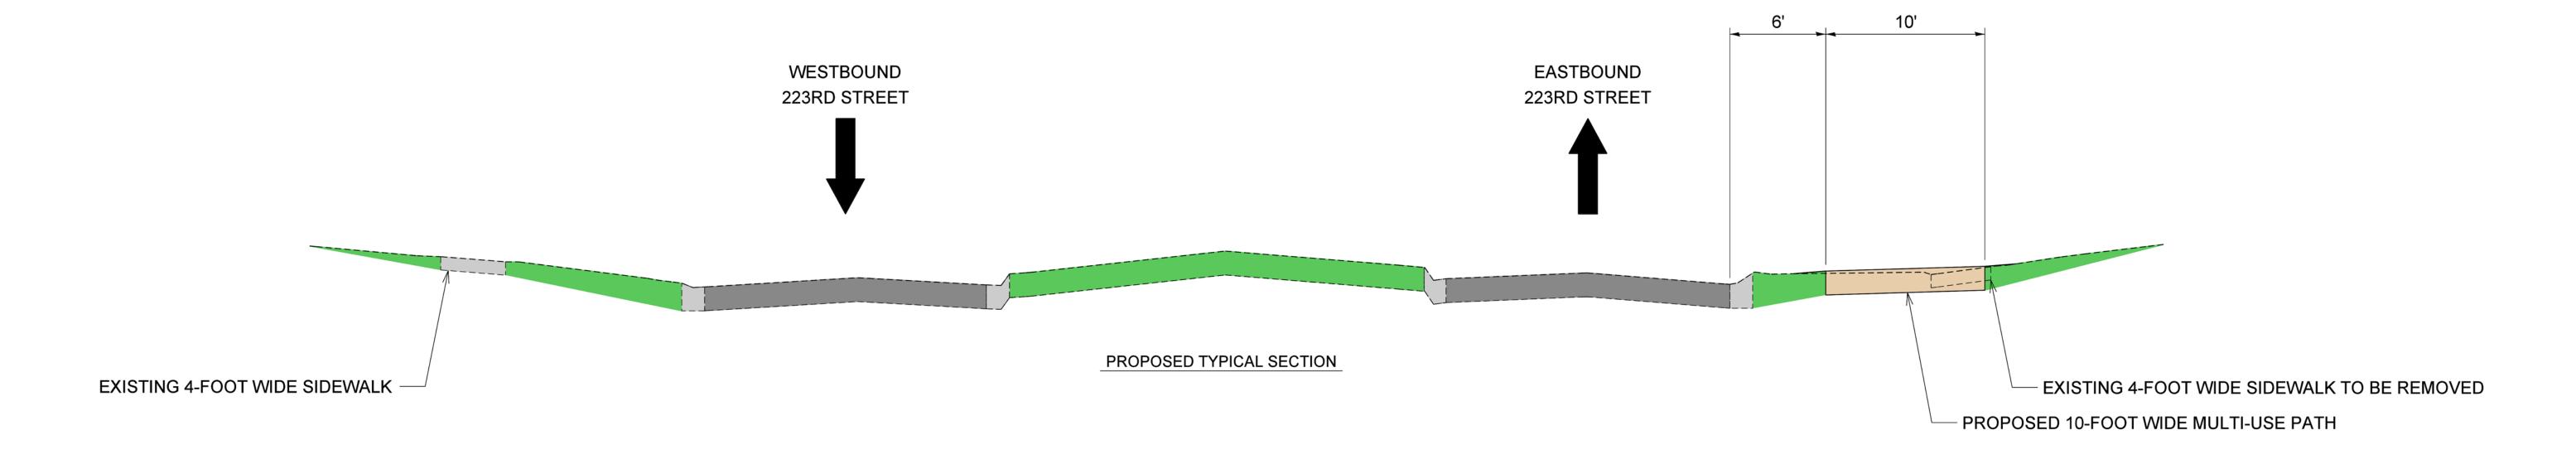







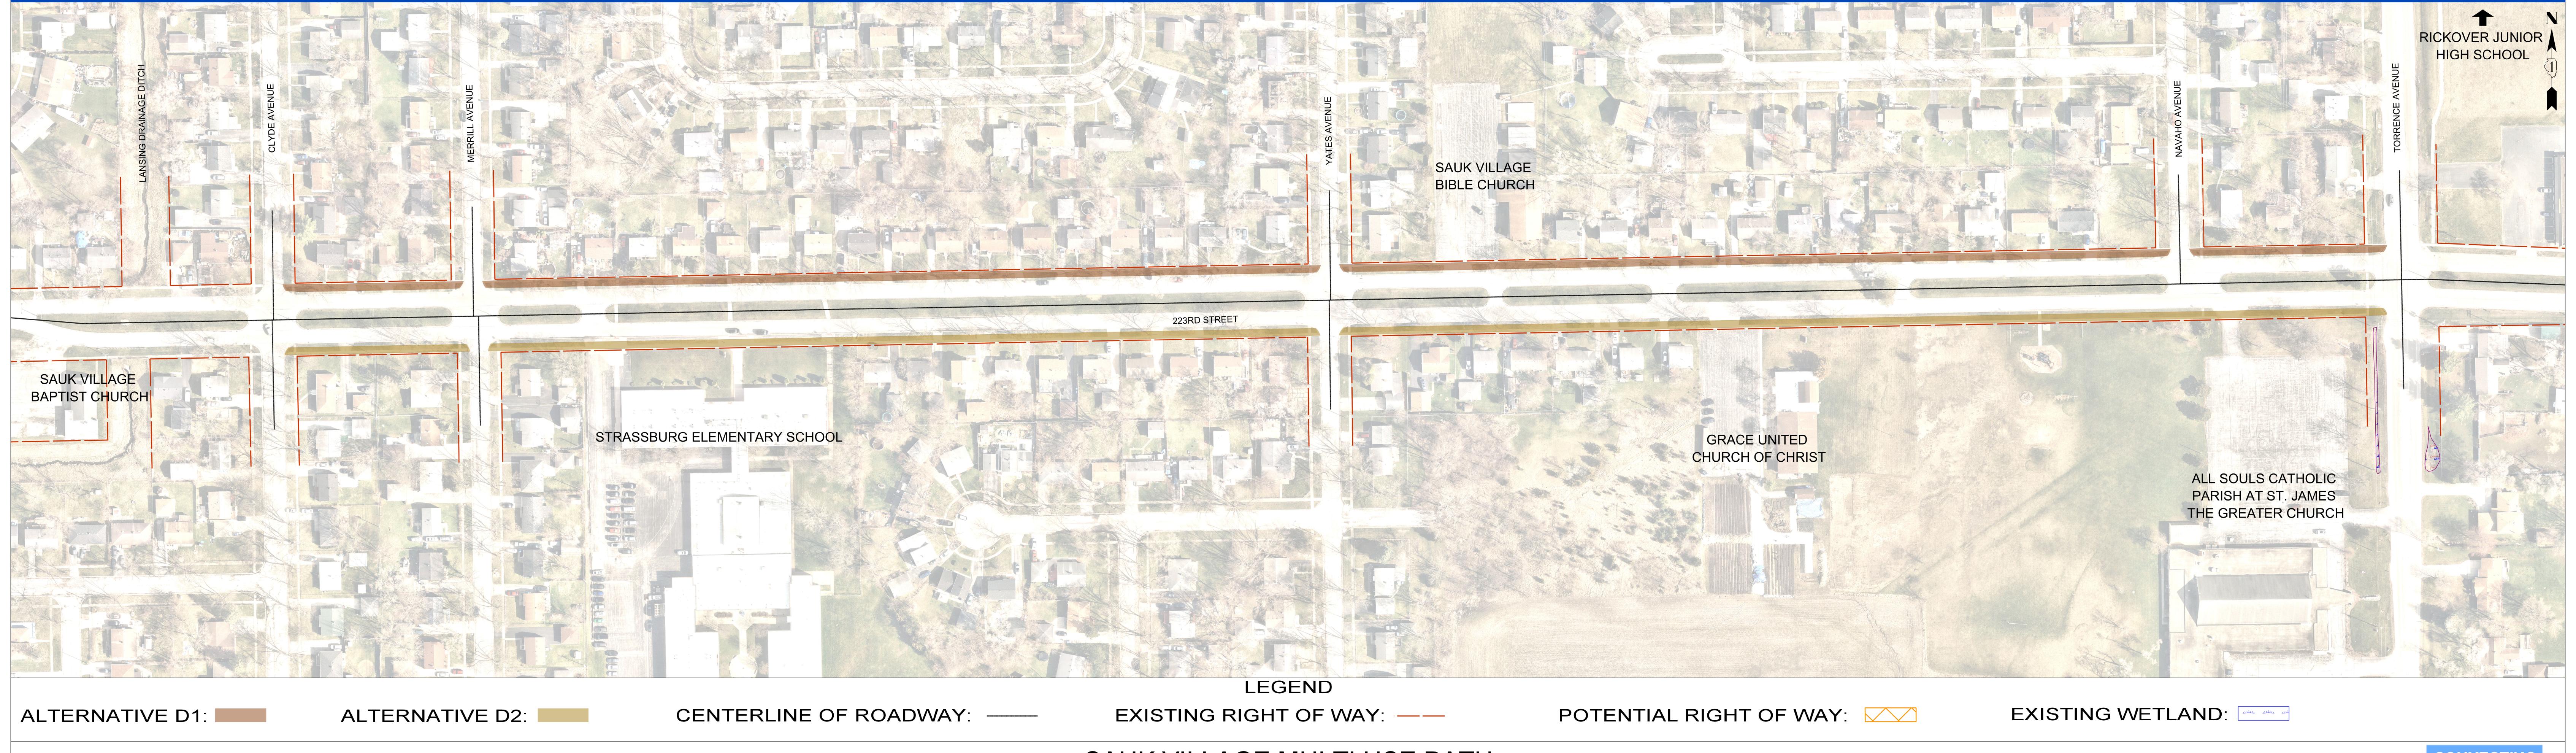

SAUK VILLAGE MULTI USE PATH LOCATION D

BLA, Inc.

COOK COUNTY
Beyond Transportation